



PROPOSED

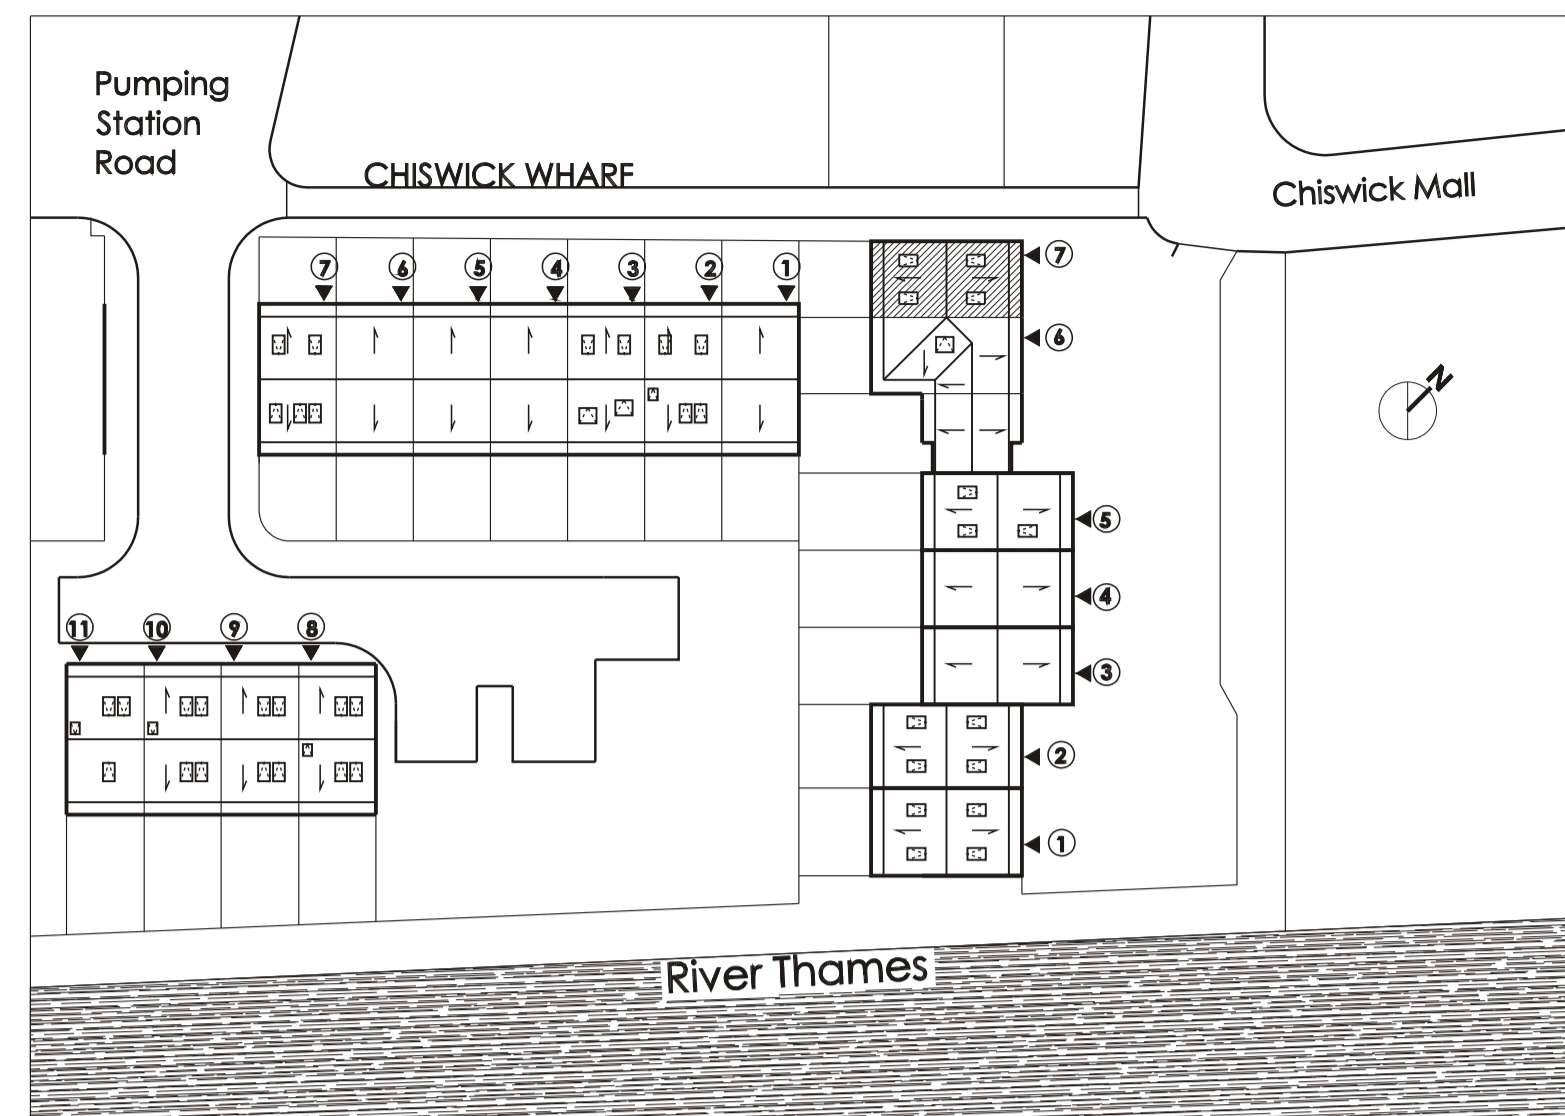

PROPOSED SITE PLAN
1:500




Proposed South Elevation
1:100

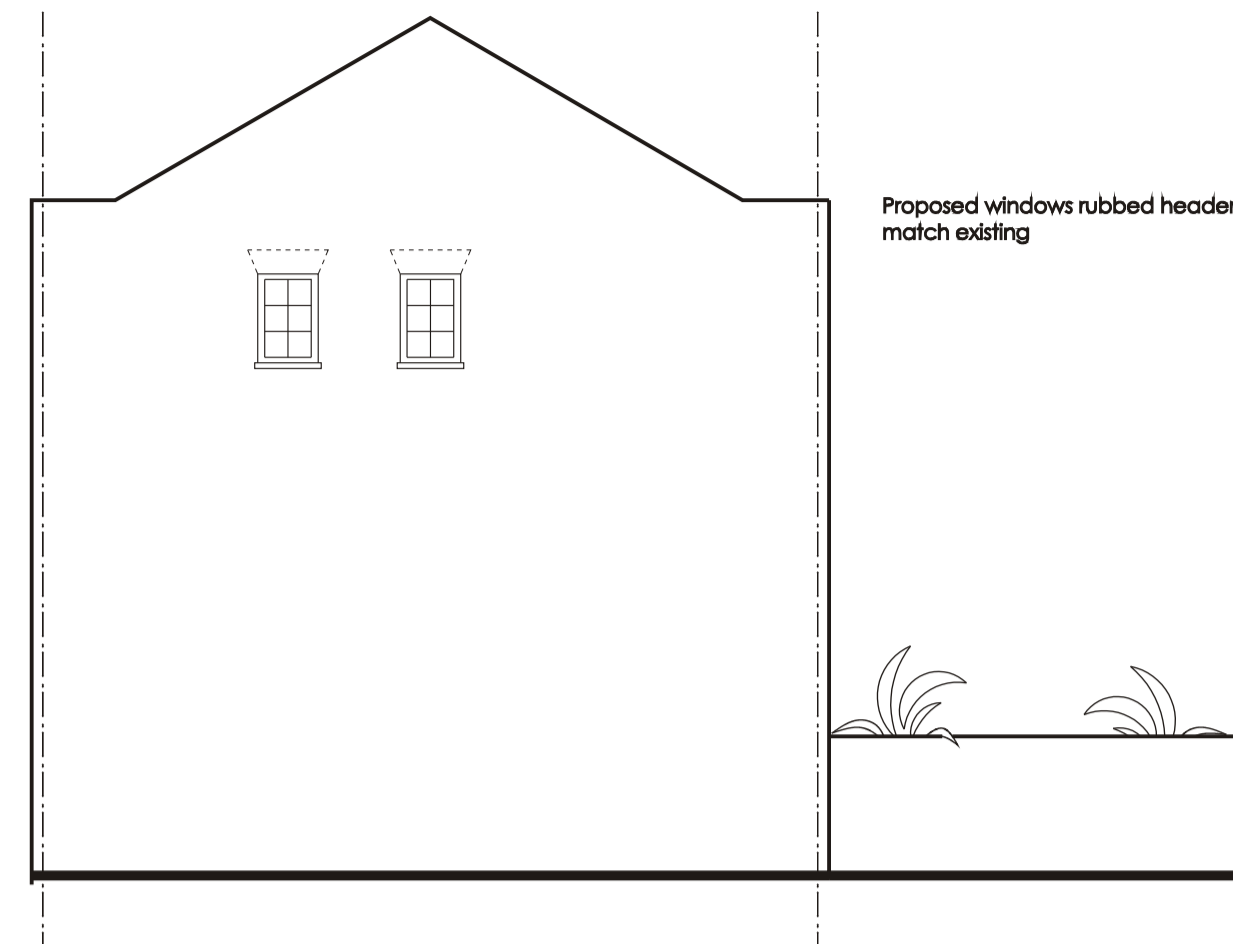


Proposed Side elevation
1:100




Proposed North Elevation
1:100

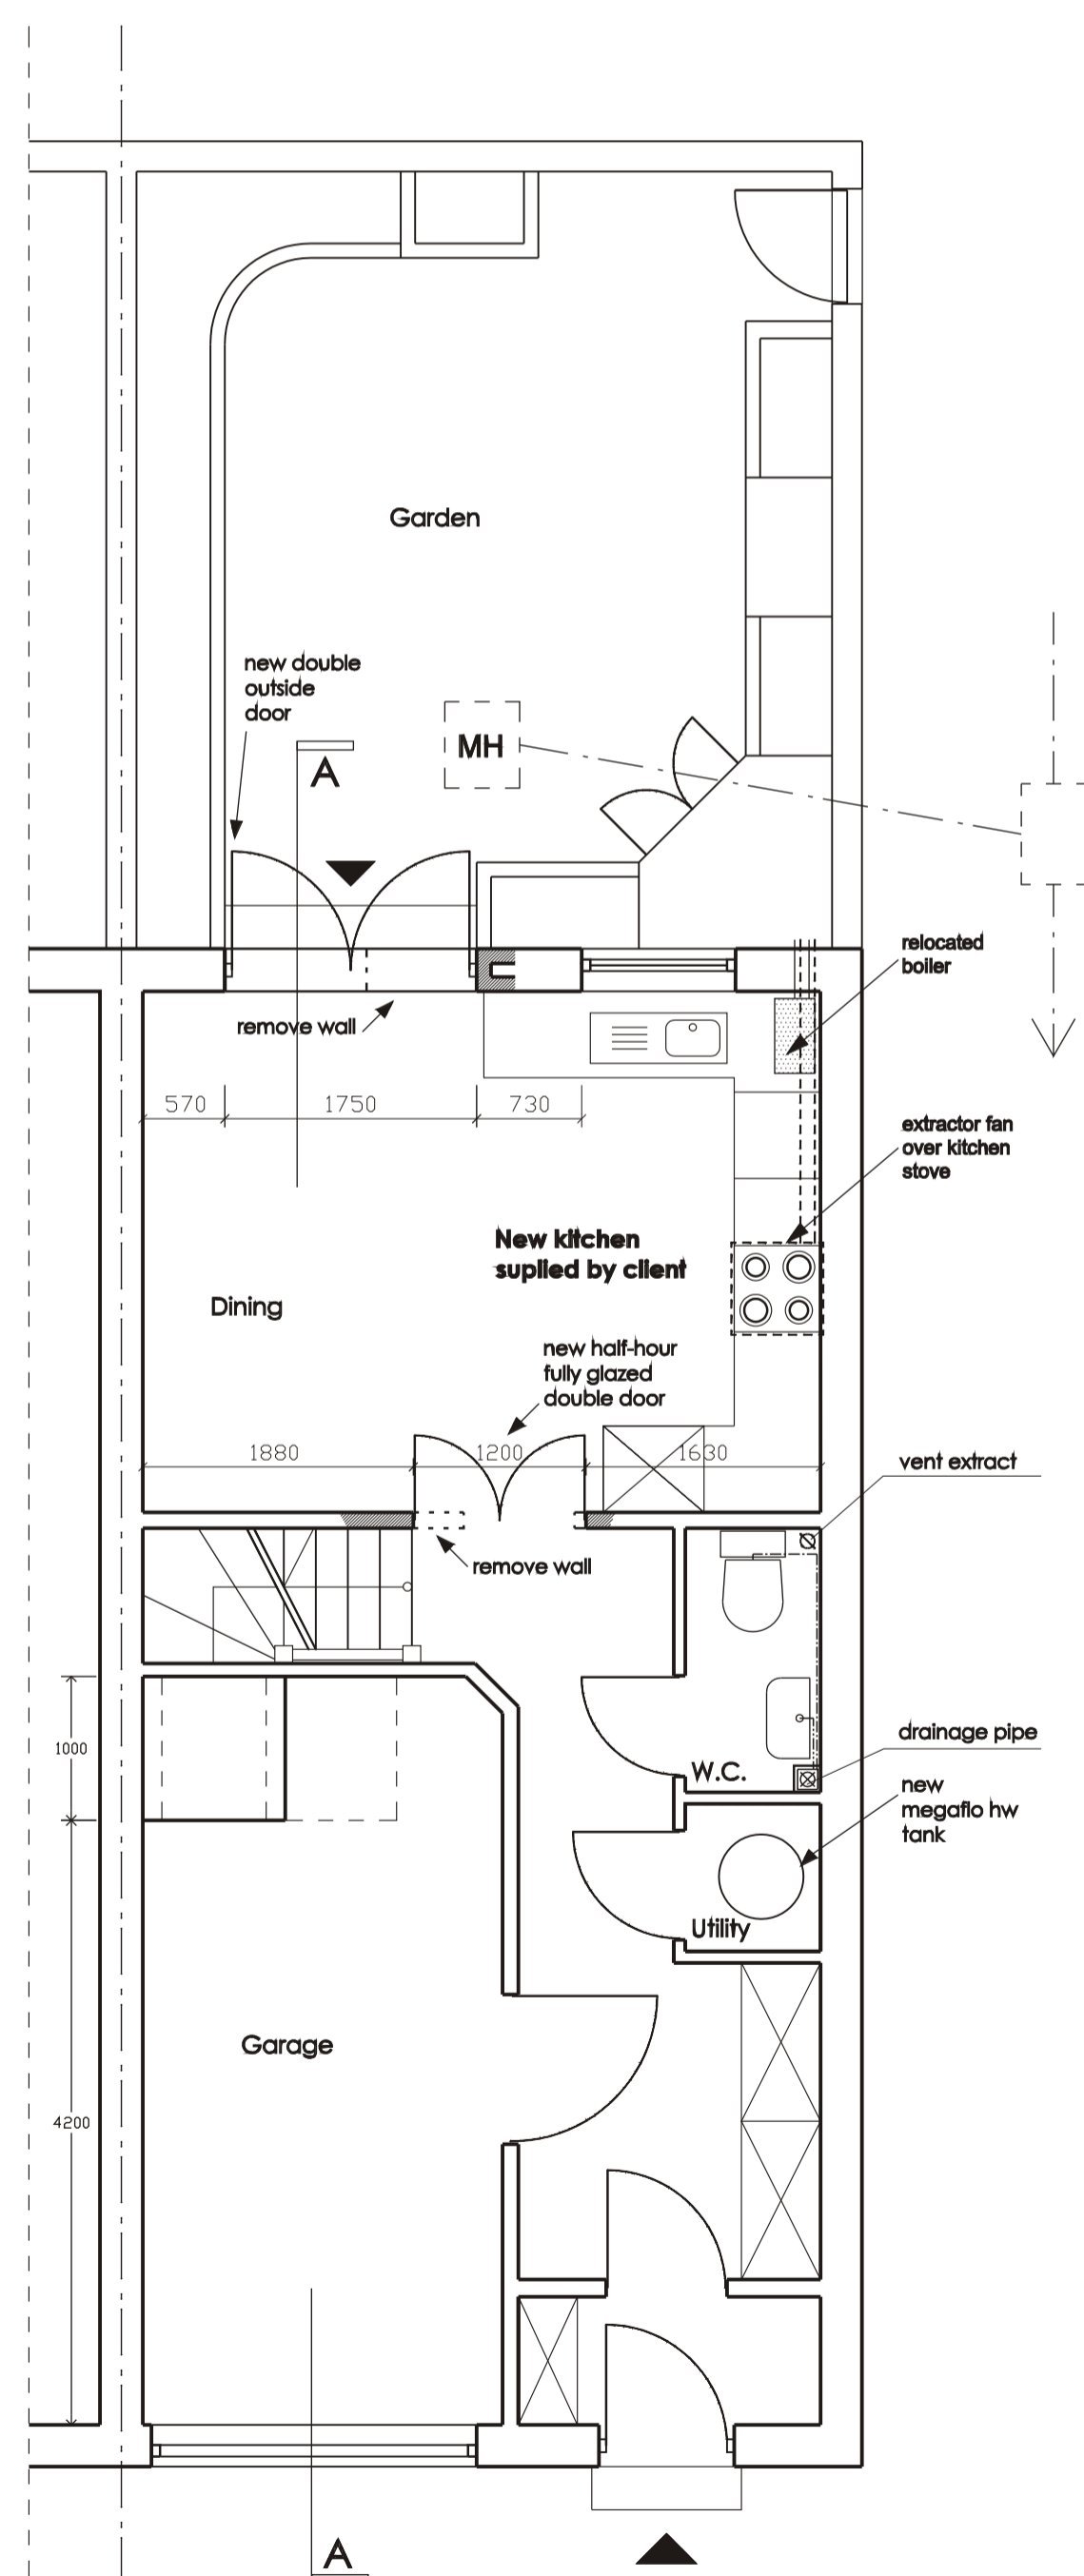


Proposed Ground Floor Plan
1:50

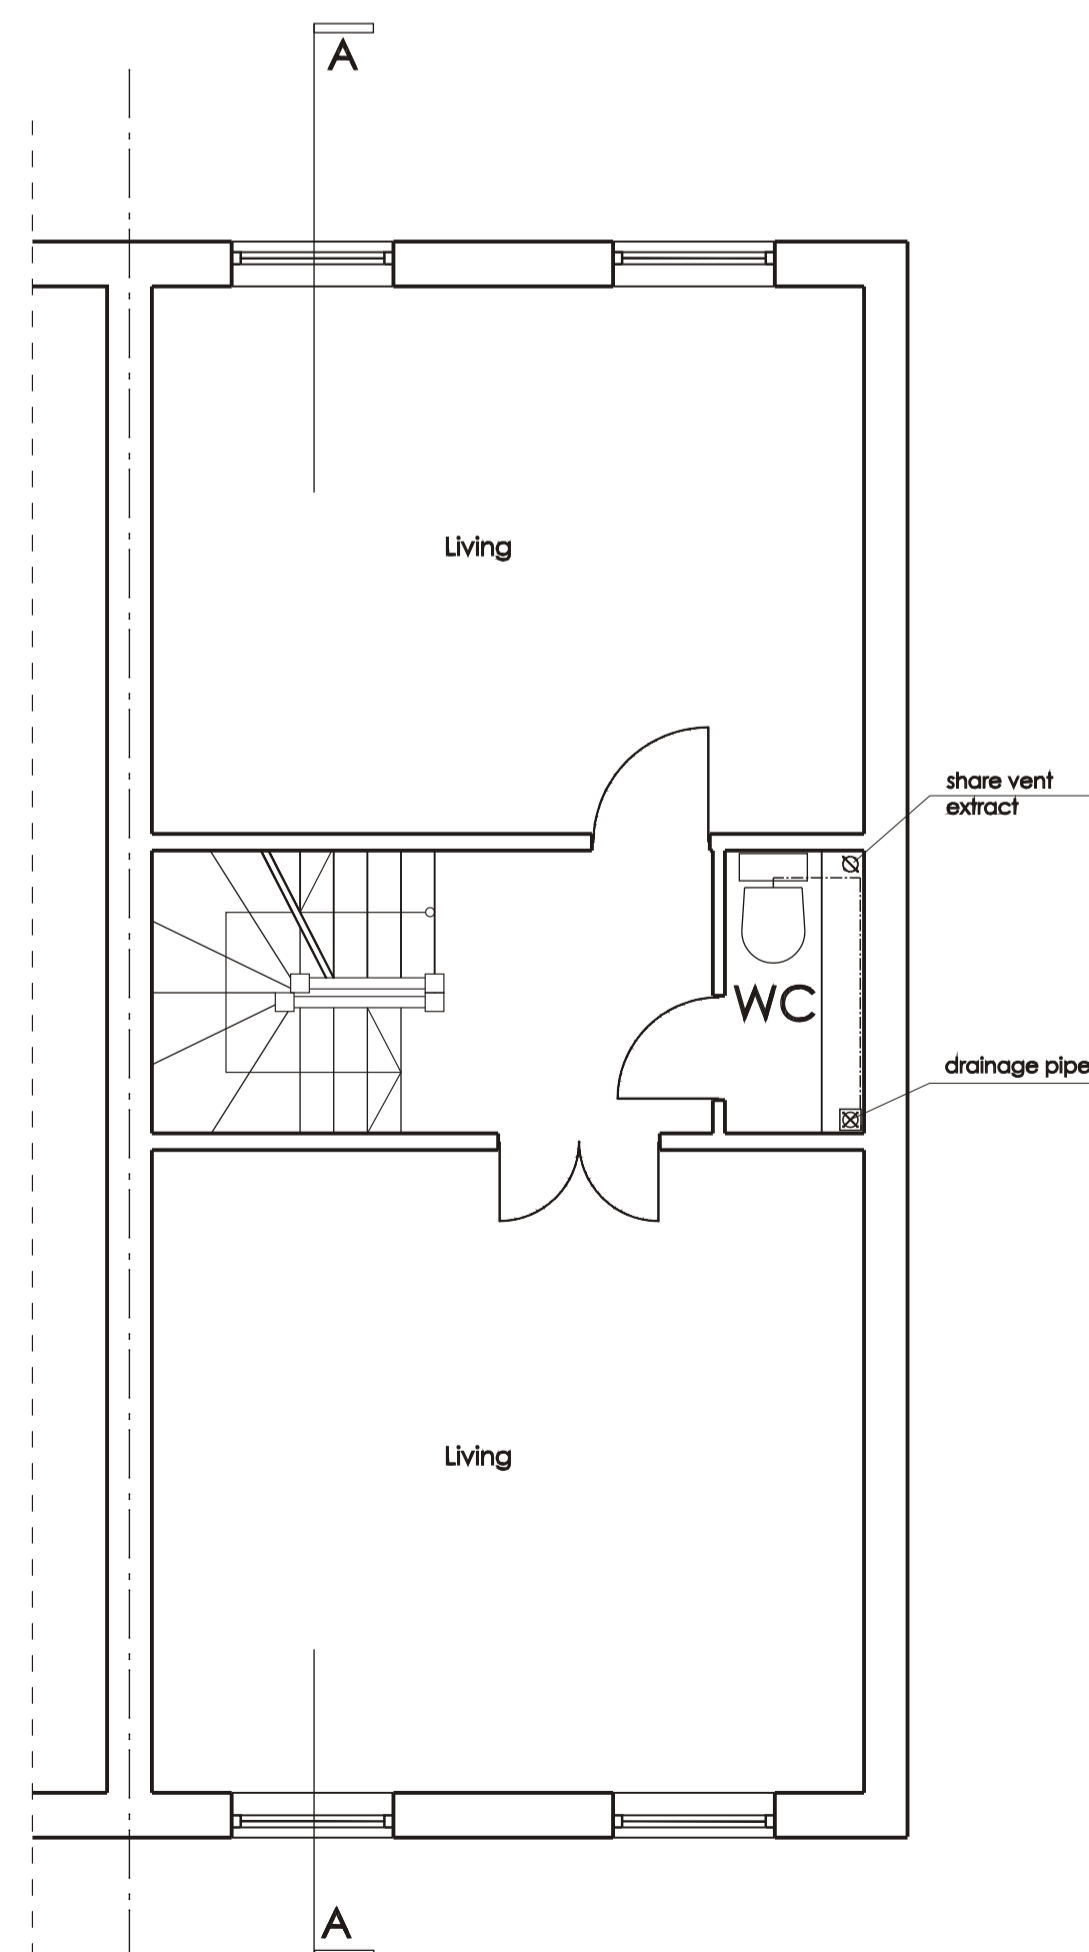


Proposed First Floor Plan
1:50

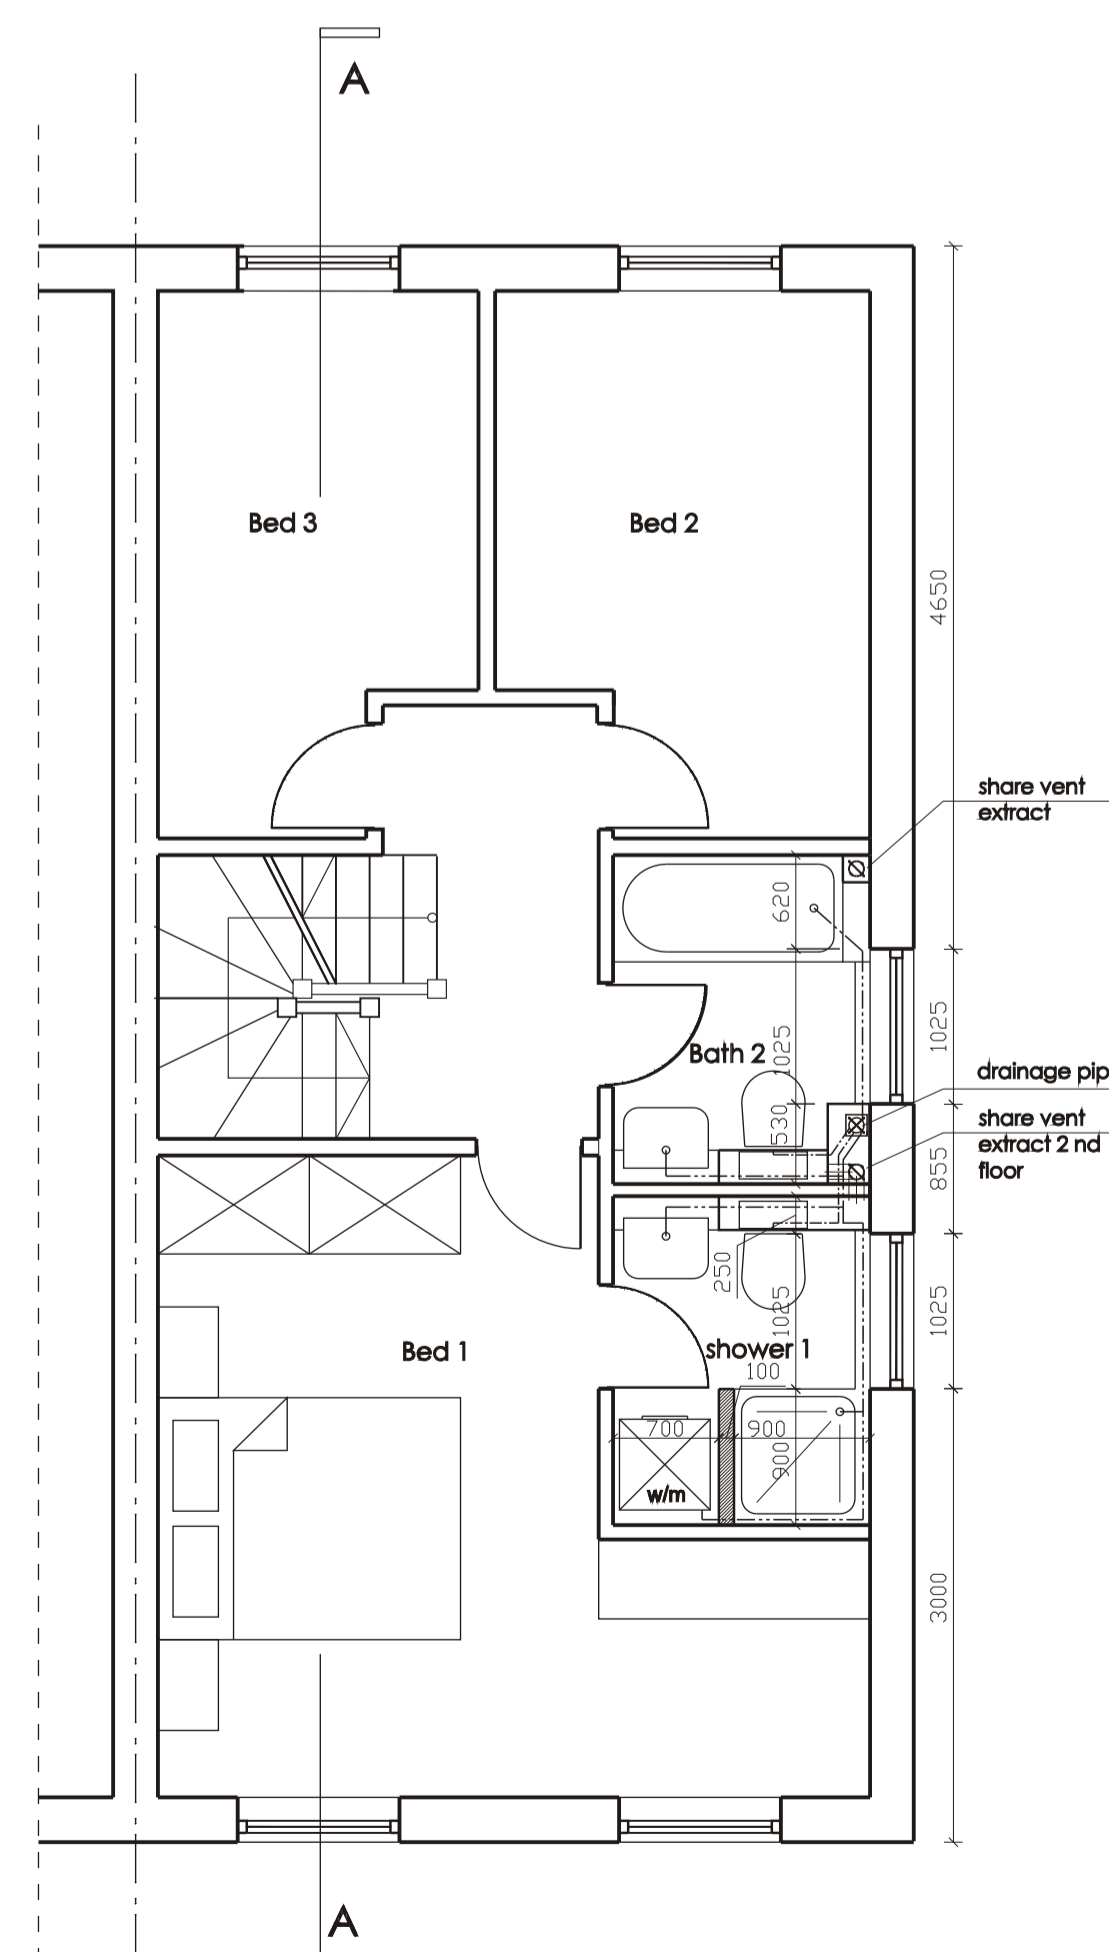

Proposed Second Floor Plan
1:50

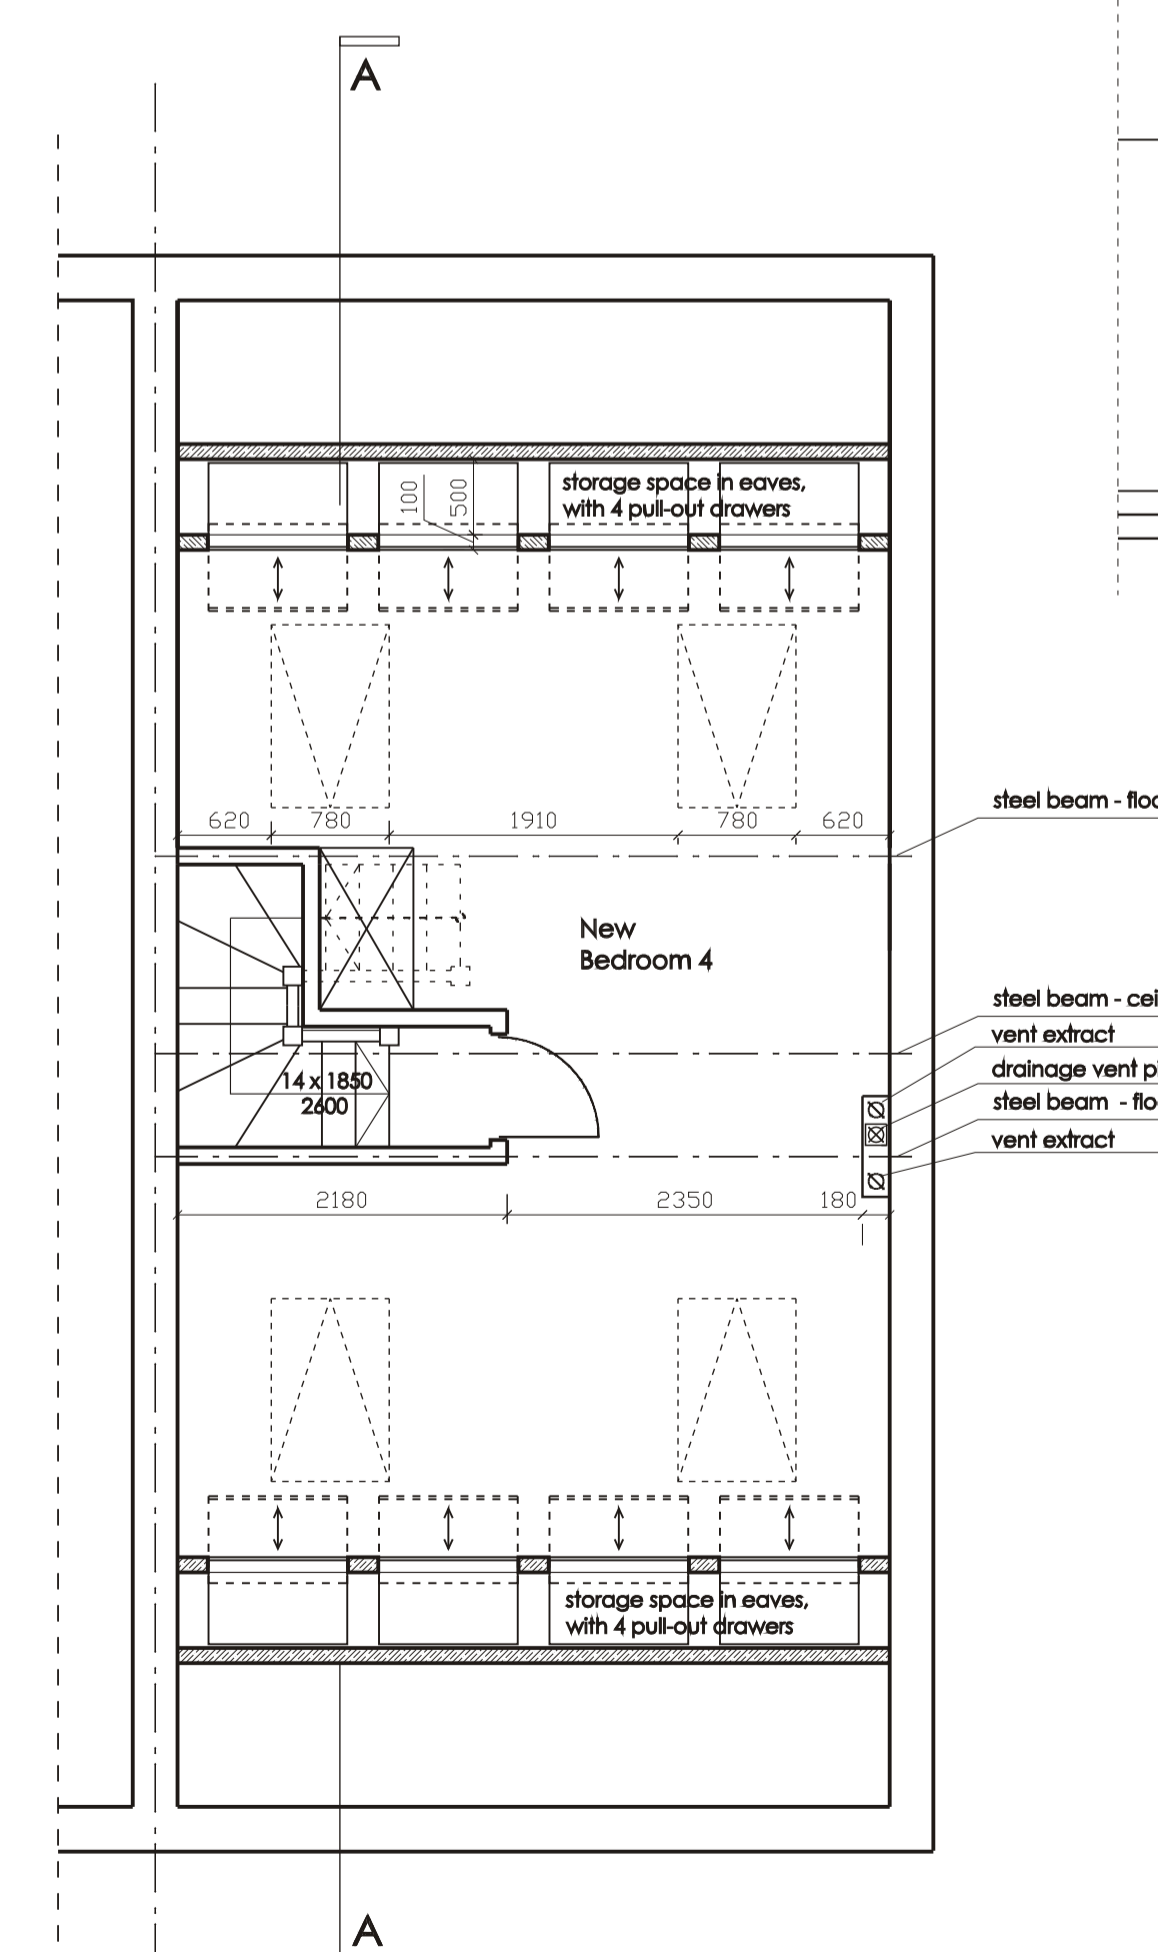


Proposed Loft Plan
1:50

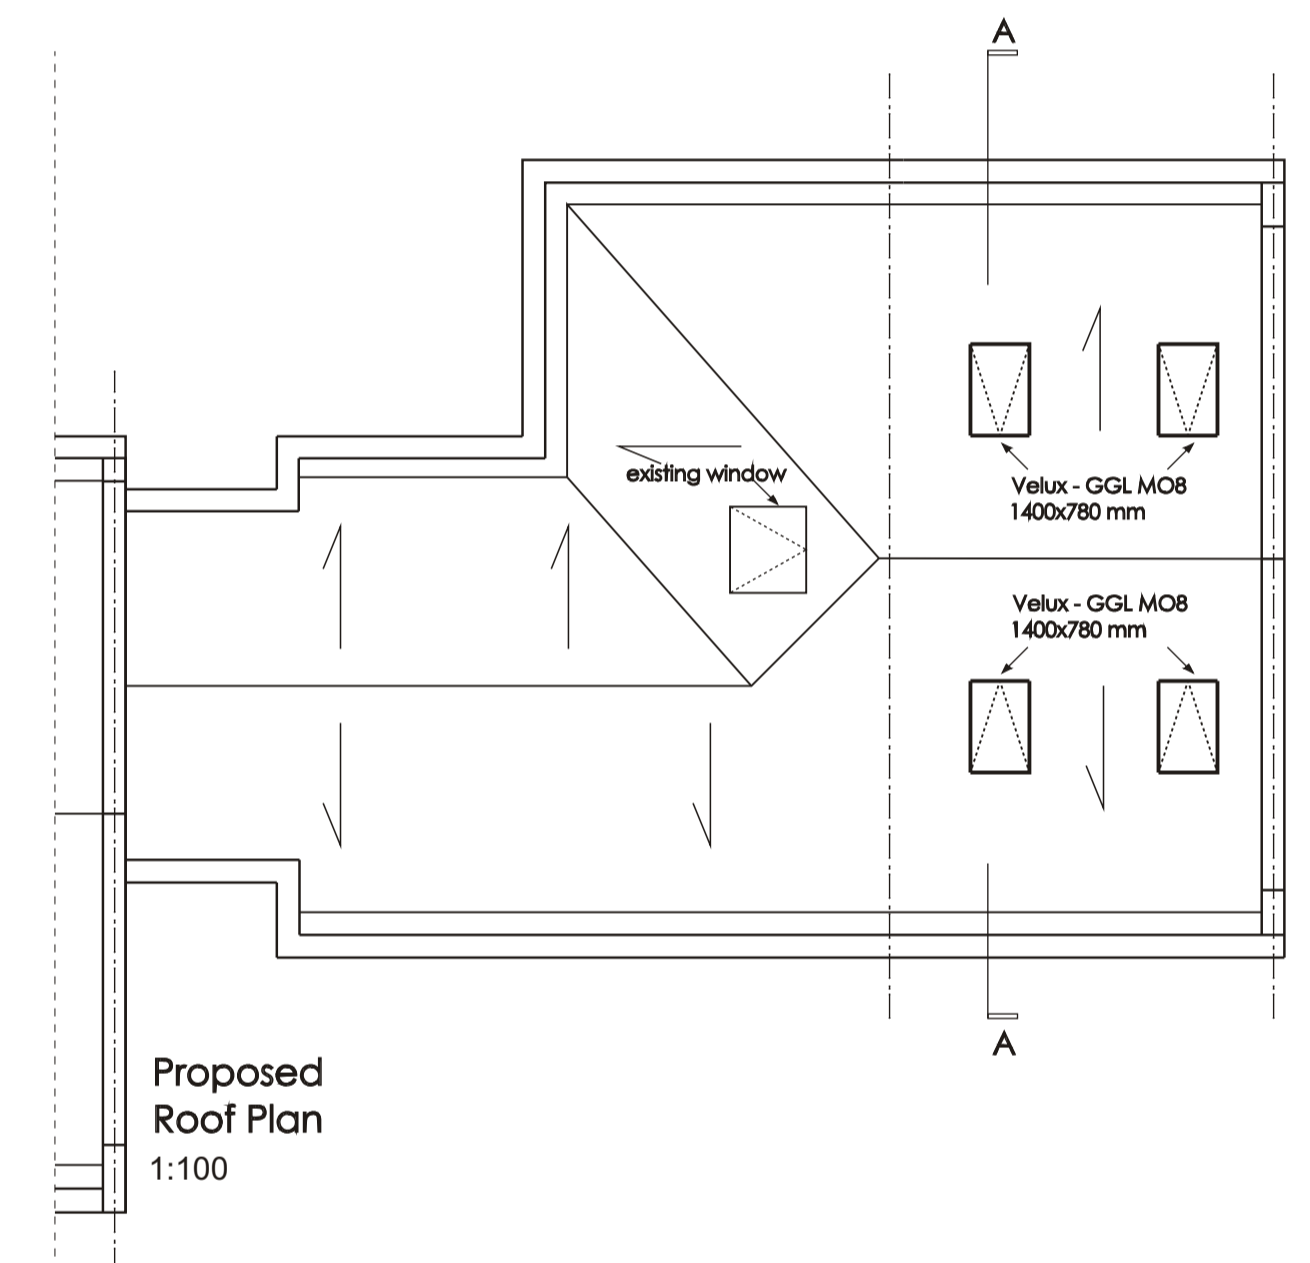


Proposed Roof Plan
1:100


Cross section C-C (elevation)
1:25

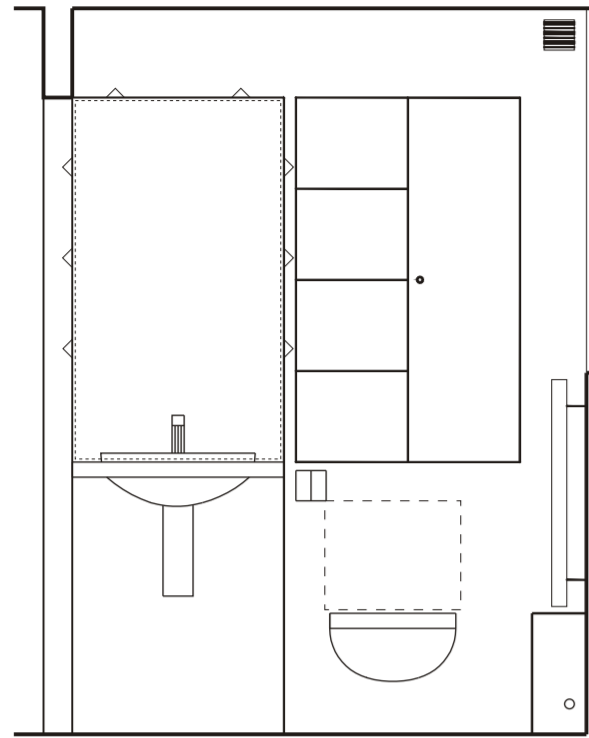


Party second floor plan
(bathroom)
1:25

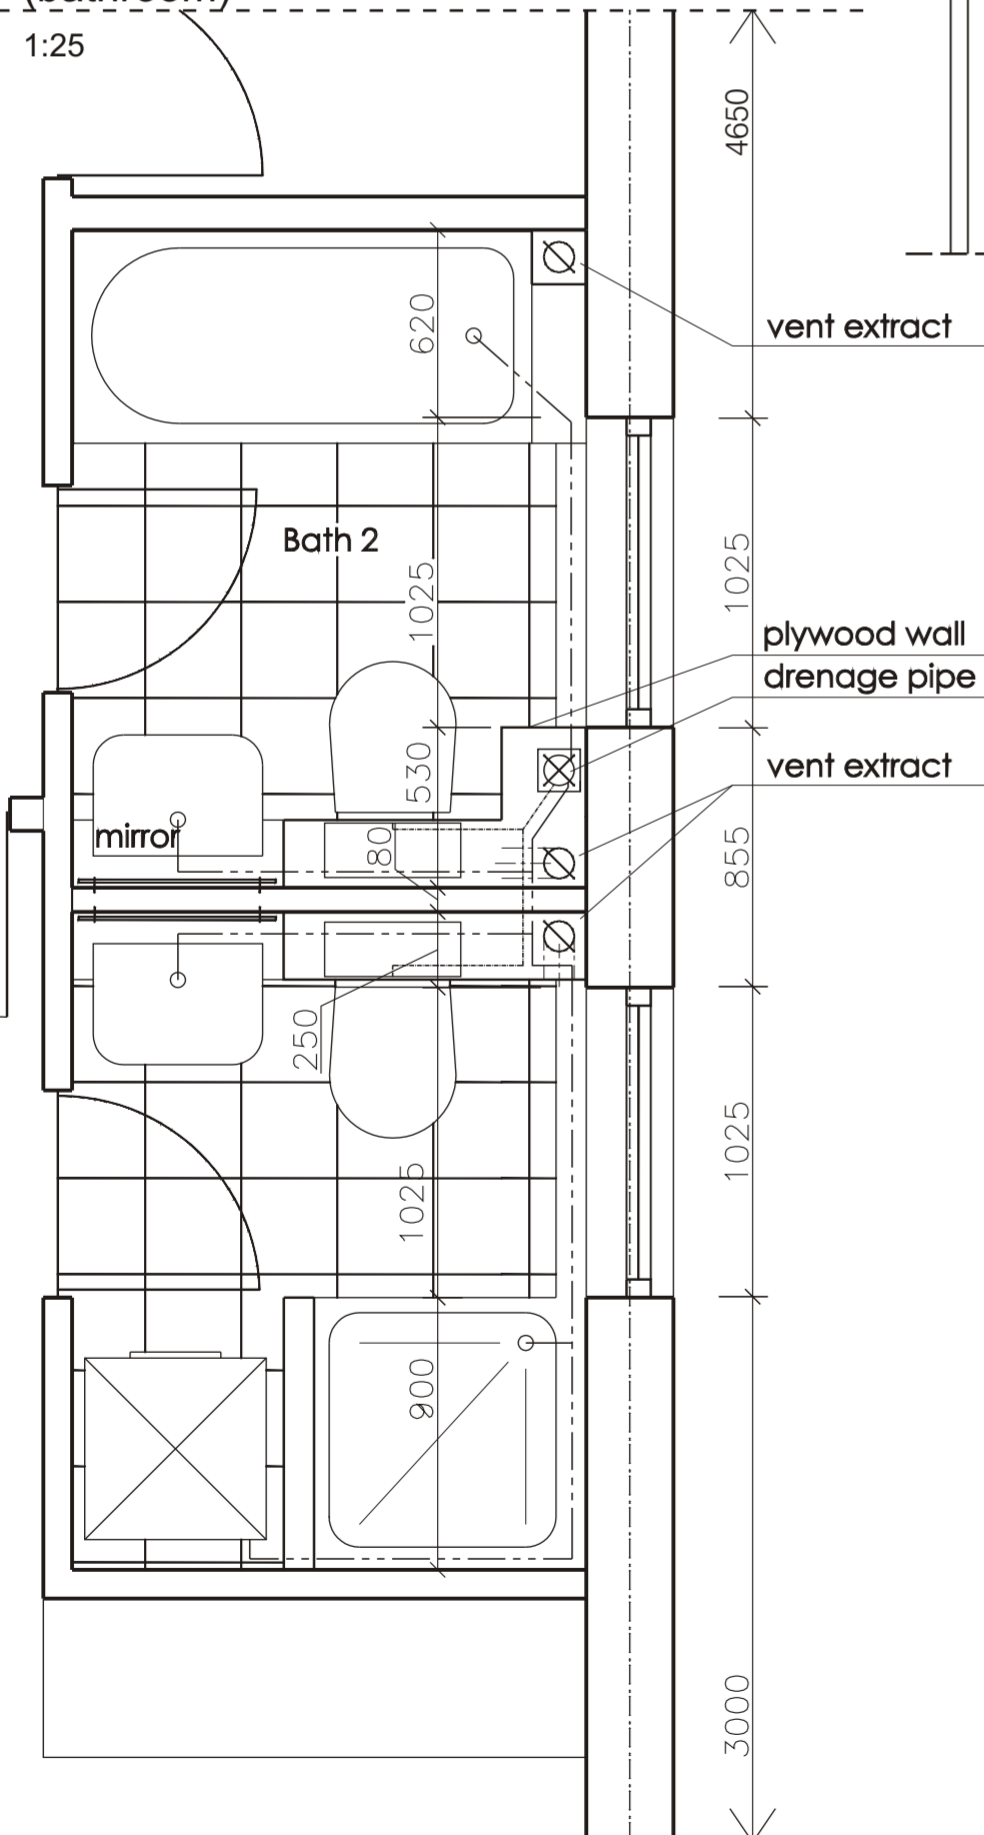

Roof details
1:25

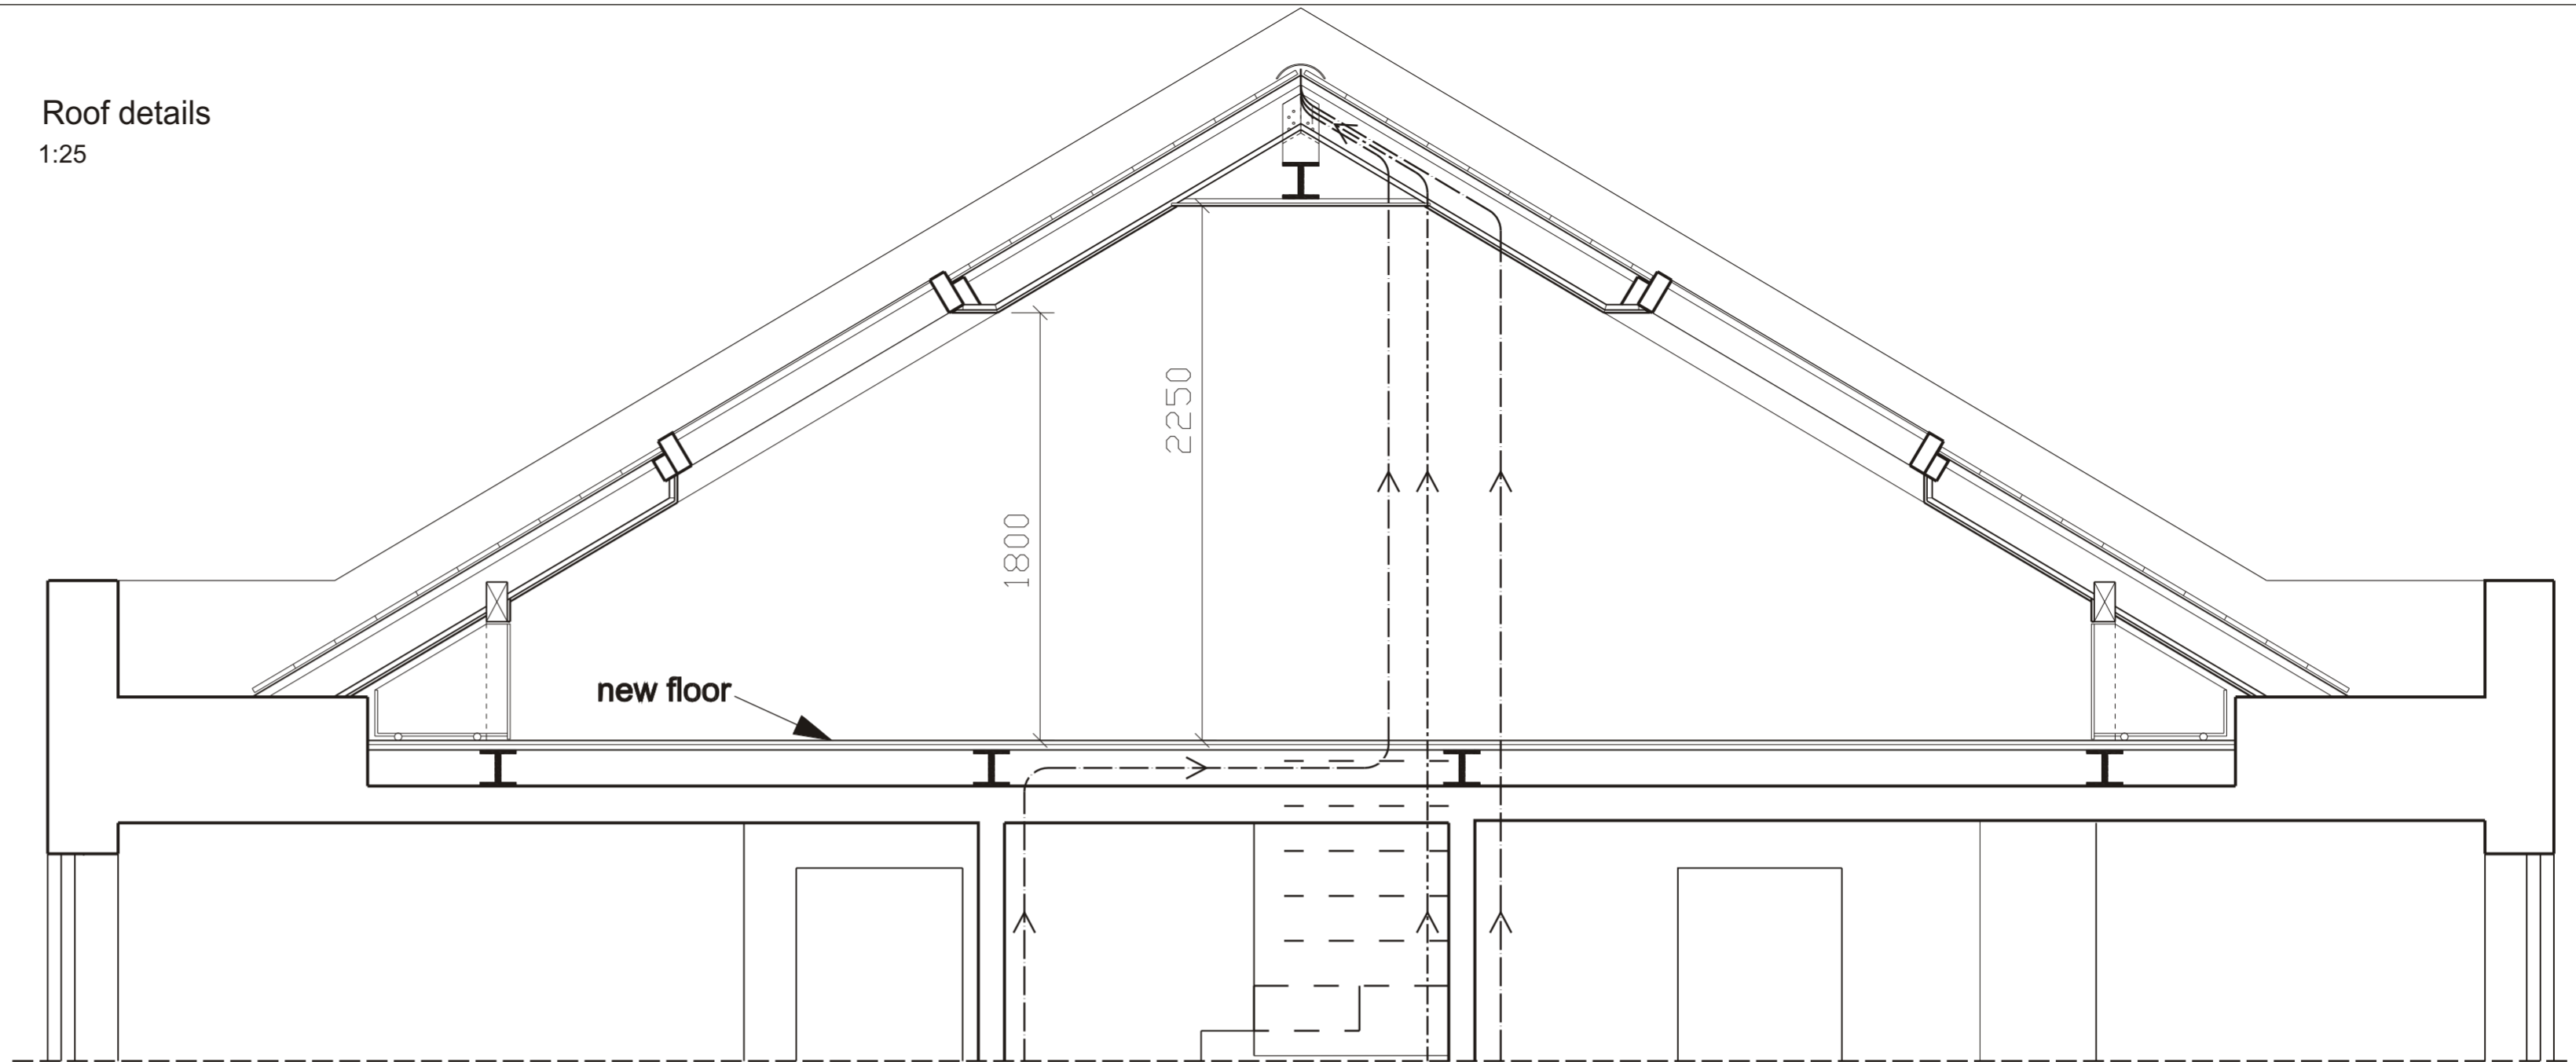

Details of a floor and roof construction
1:10

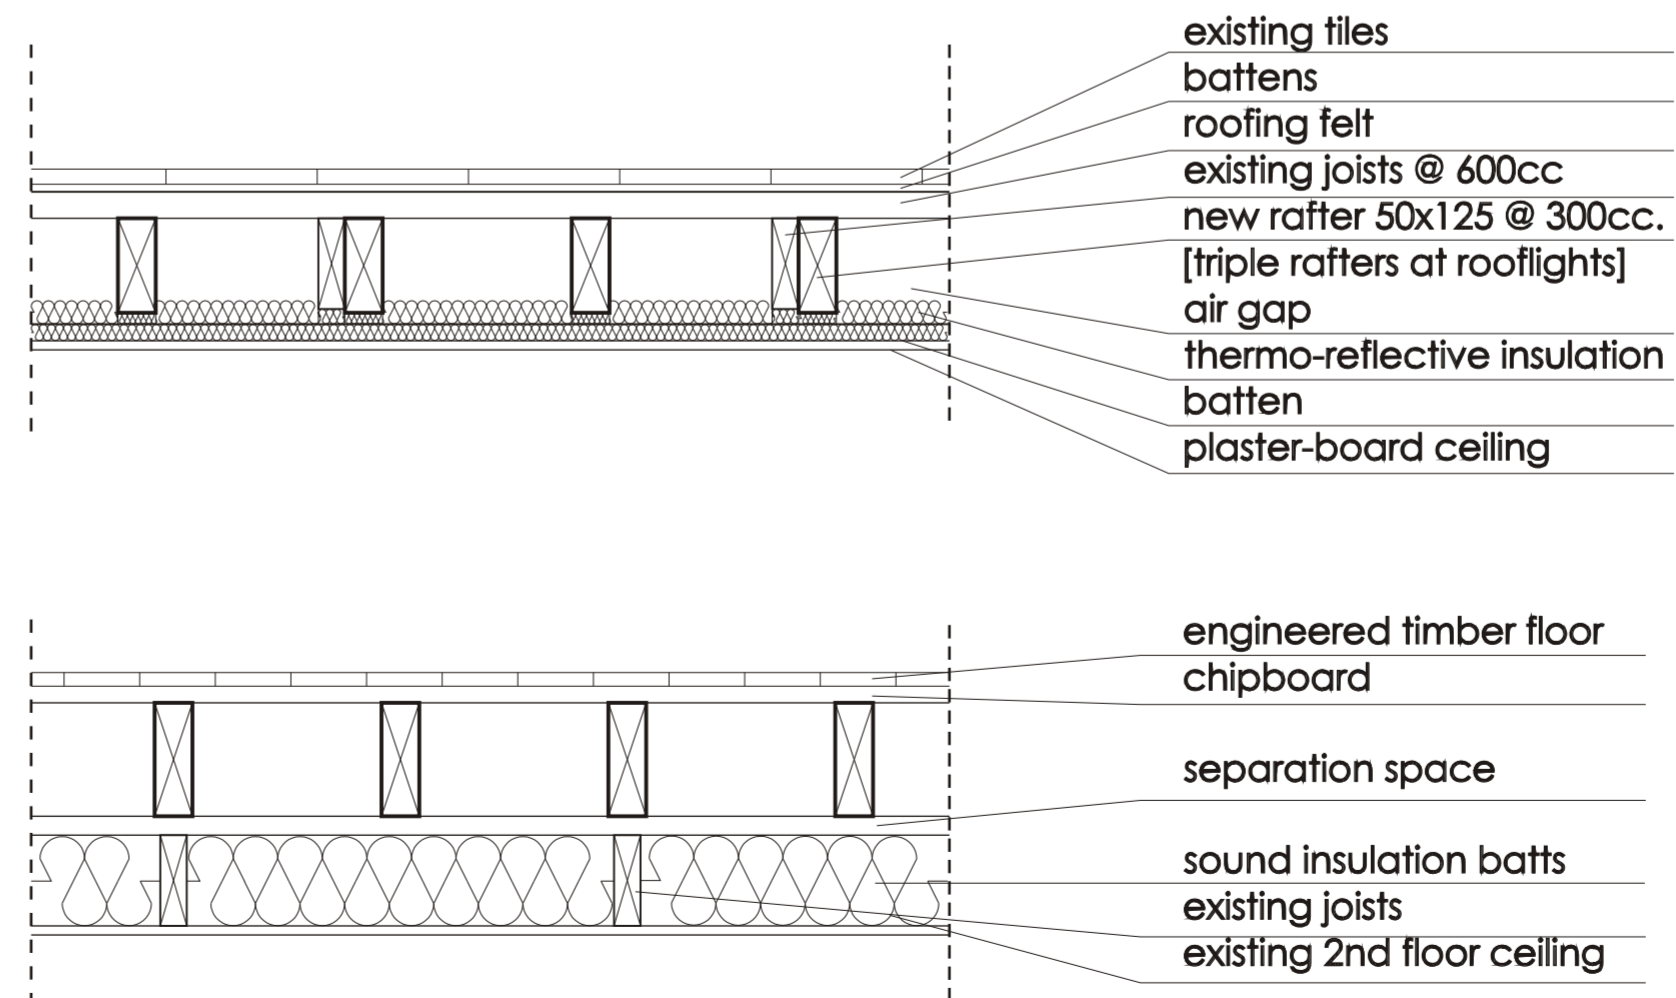

rev. B 22.11.06
roof windows revised

CAYFORD ARCHITECTURE
6 CHISWICK WHARF, LONDON W4 2SR
T +44 (0)20 8987 8987
F +44 (0)20 8995 6072
info@cayford.com www.cayford.com

Client: I + V Cheyne
Project: 7 Chiswick Mall
Scale: 1:25 **Date: 30.08.06**
Drawing no: IVC01.02 - rev B